




## Cooyar - Peak Facade

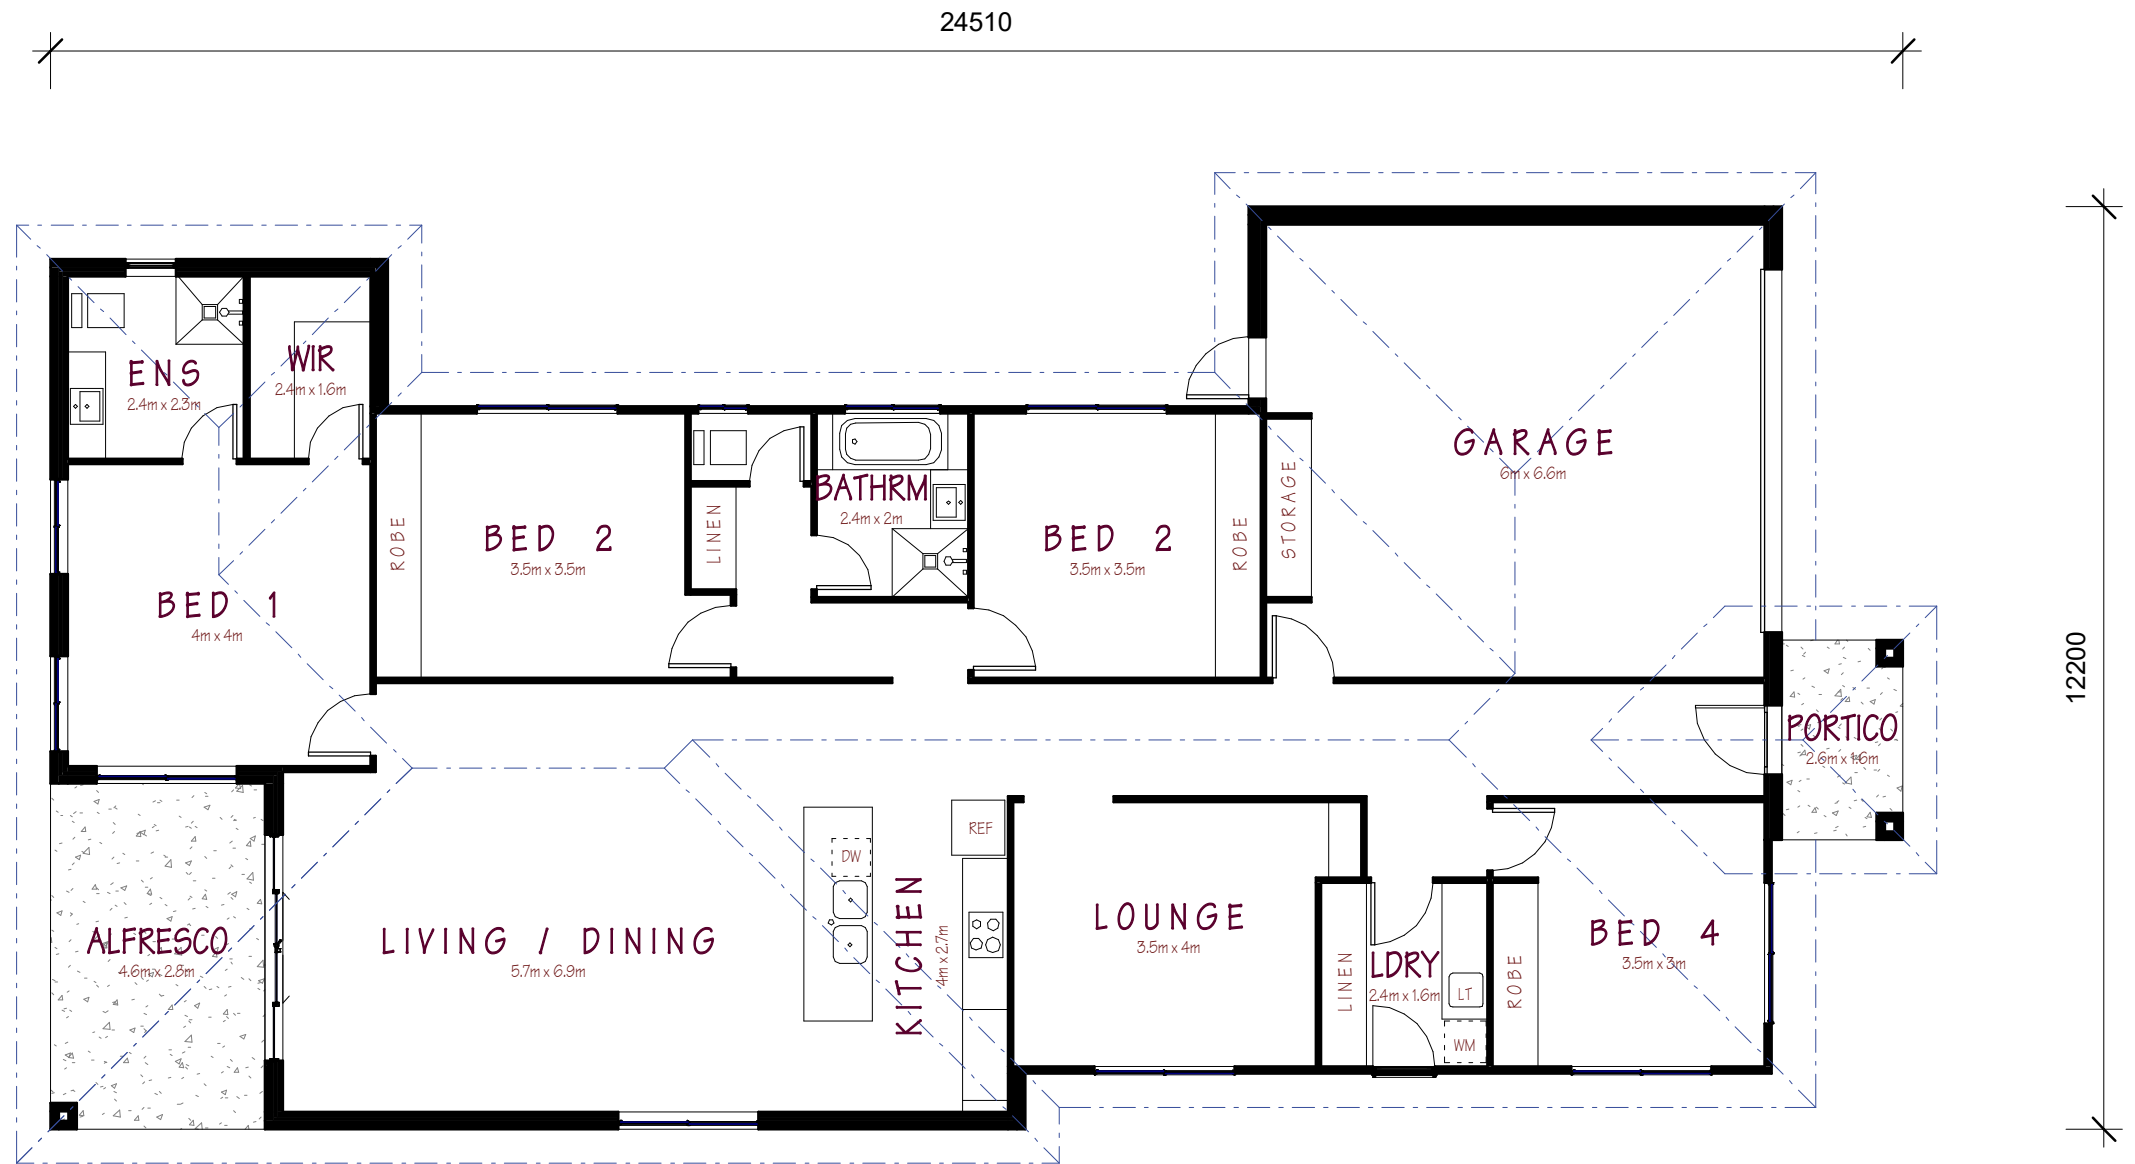

AREA CALCULATIONS

GROUND FLOOR

LIVING	=	181.7	sq.m
GARAGE	=	43.9	sq.m
<b>TOTAL</b>	<b>=</b>	<b>225.6</b>	<b>sq.m</b>
PORCH	=	4.2	sq.m
TERRACE	=	13.0	sq.m

COOYAR FLOOR PLAN

SCALE 1:100