




Quinalow - Newport Facade

AREA CALCULATIONS

GROUND FLOOR

LIVING	=	162.5	sq.m
GARAGE	=	37.3	sq.m
TOTAL	=	199.8	sq.m
PORCH	=	4.0	sq.m
TERRACE	=	13.6	sq.m

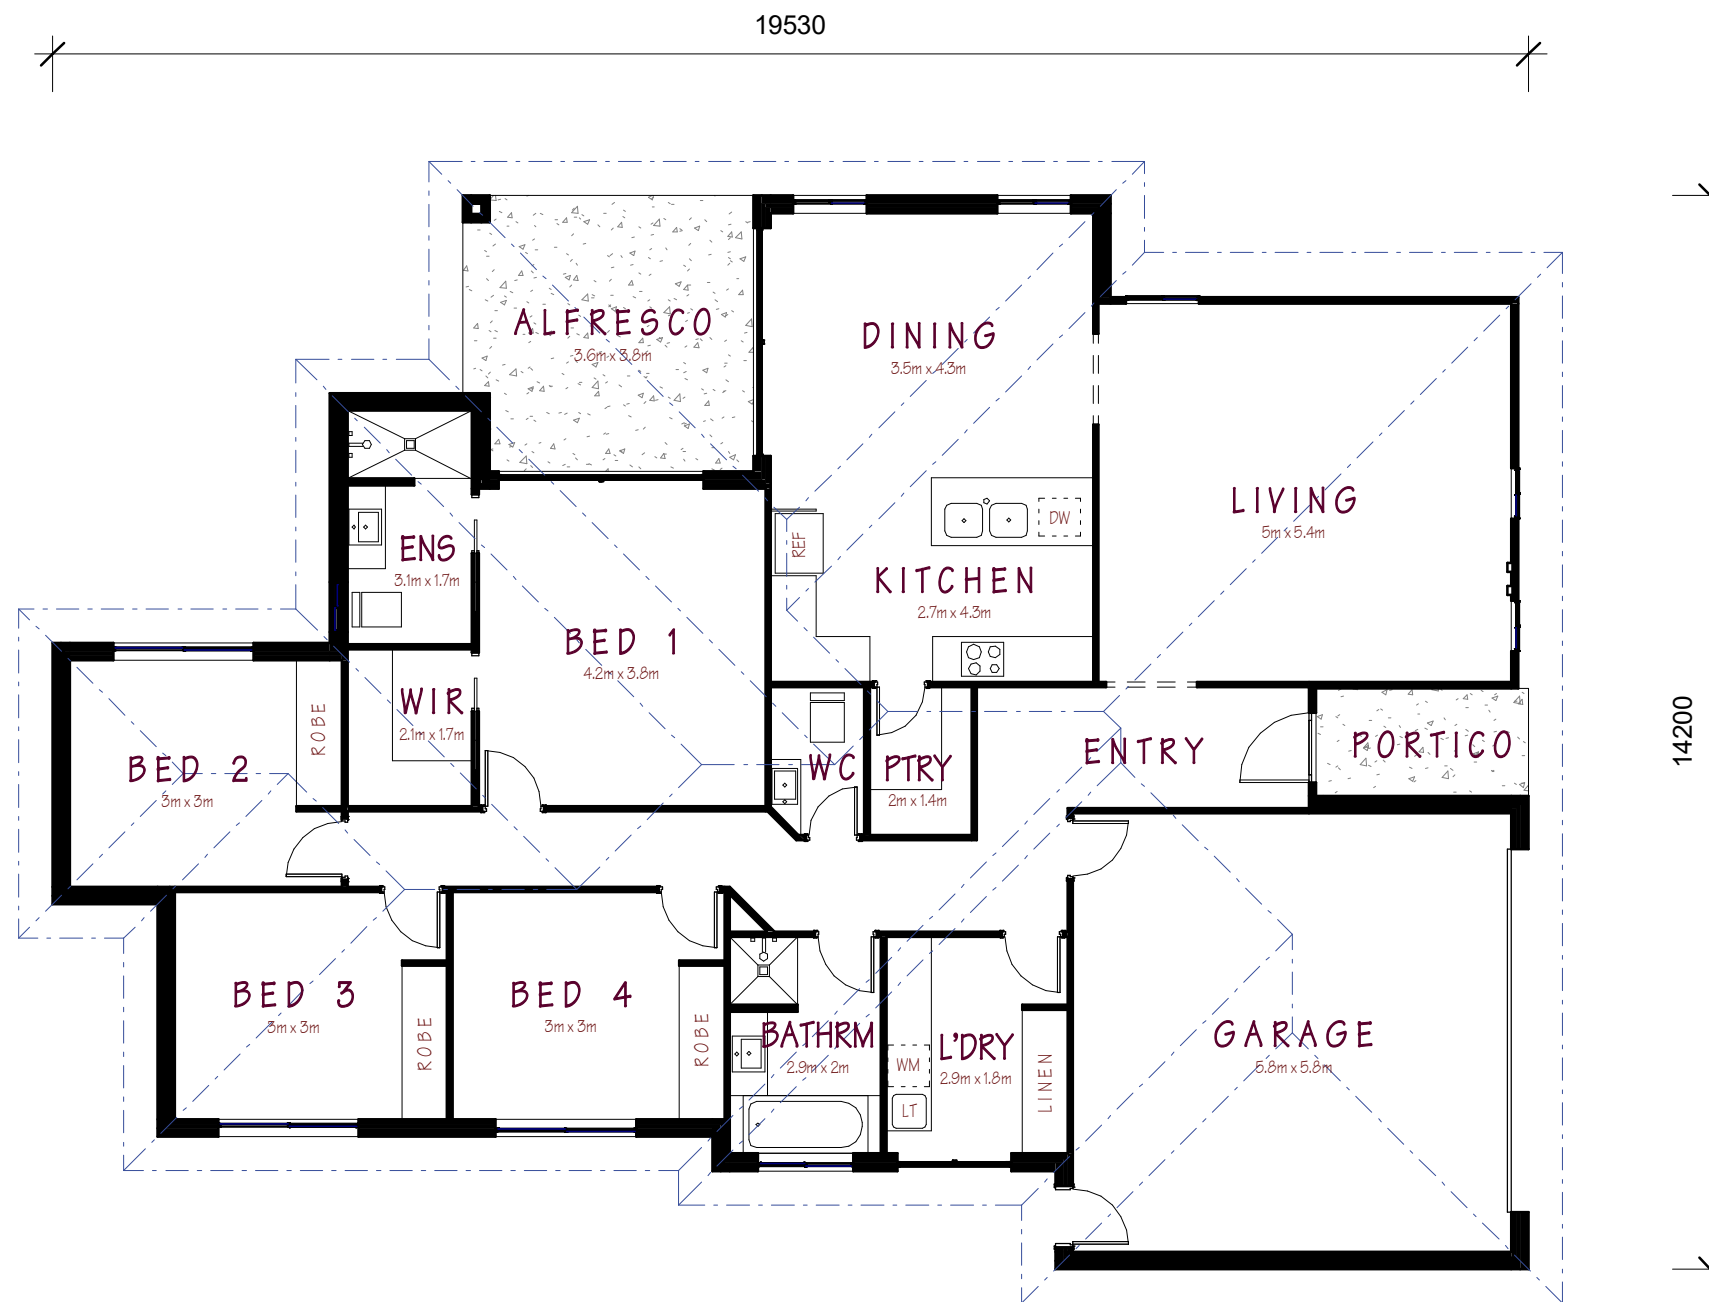

QUINALOW FLOOR PLAN

SCALE 1:100