




## Kulpi - Newport Facade

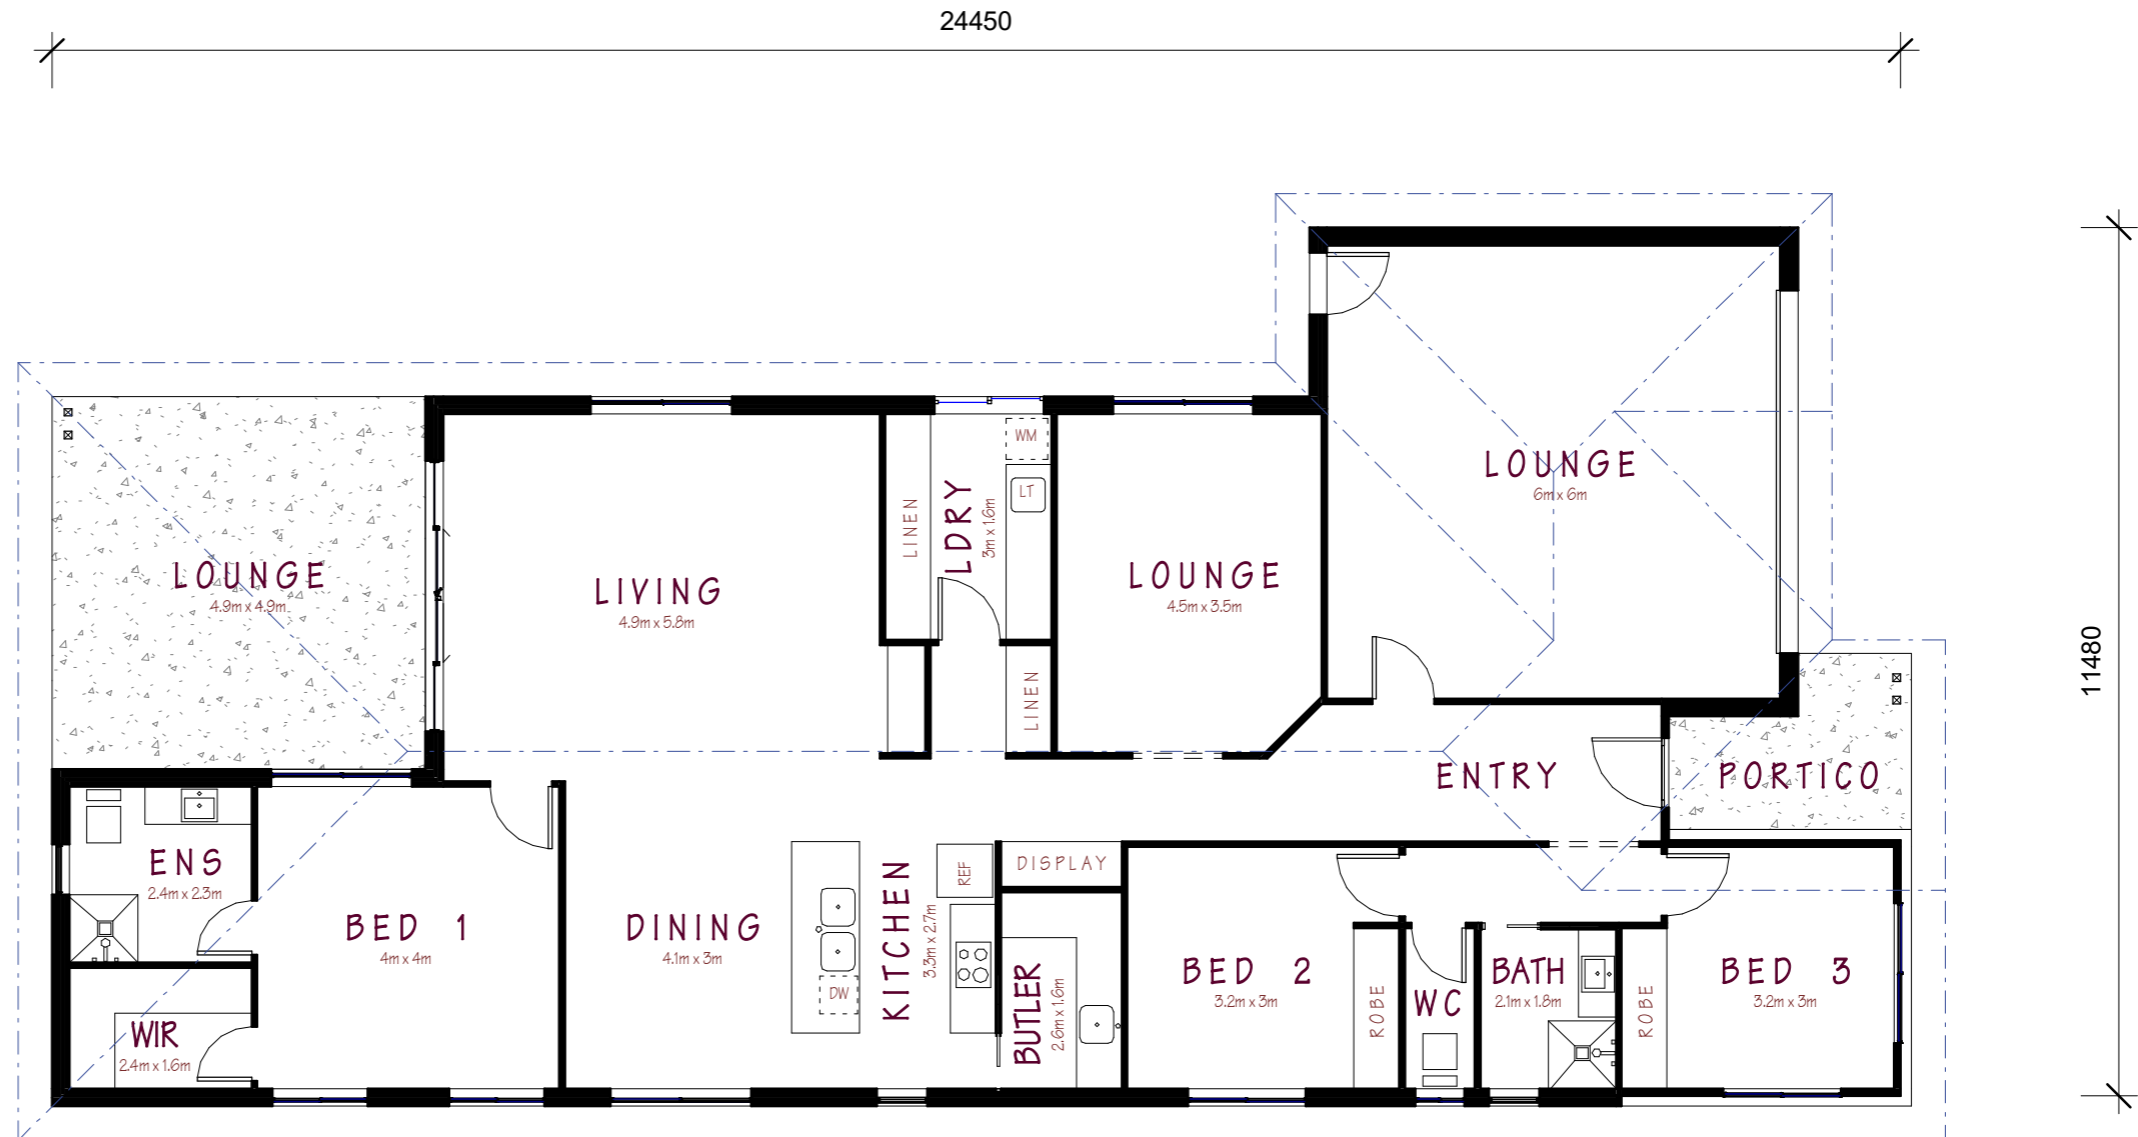

**AREA CALCULATIONS**

GROUND FLOOR	
LIVING	= 170.1 sq.m
GARAGE	= 39.7 sq.m
<b>TOTAL</b>	<b>= 209.8 sq.m</b>
PORCH	= 6.1 sq.m
TERRACE	= 24.4 sq.m

**KULPI FLOOR PLAN**

SCALE 1:100